


RESISTOR IMPACT WALL

SECTION DETAILS

PBS-383 WALL SYSTEM (2 1/2" x 7 3/8")

SCALE= 1 : 2

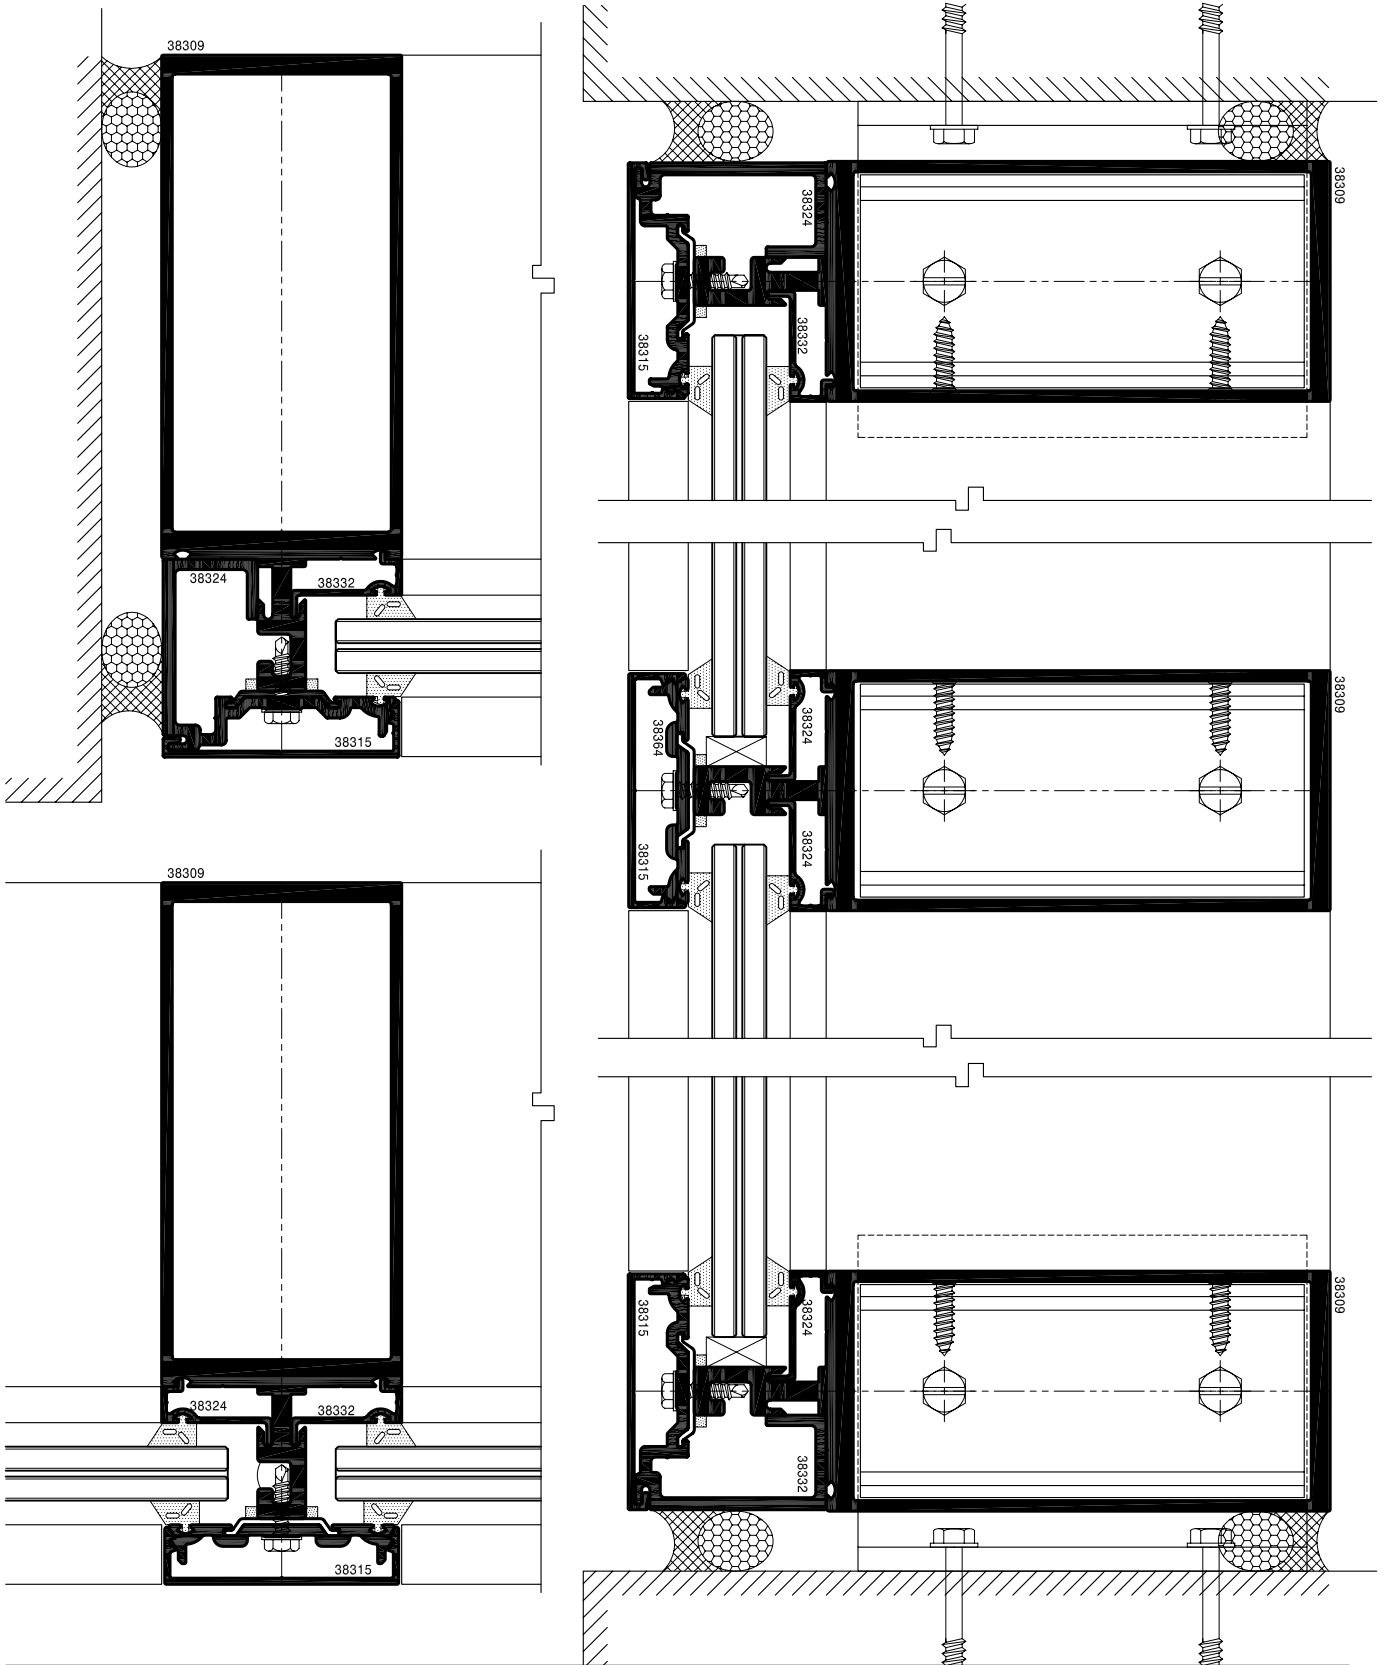

FL # 6355.1

NOA # 05-0919.10